


Situace 1:2000



Situace 1:500

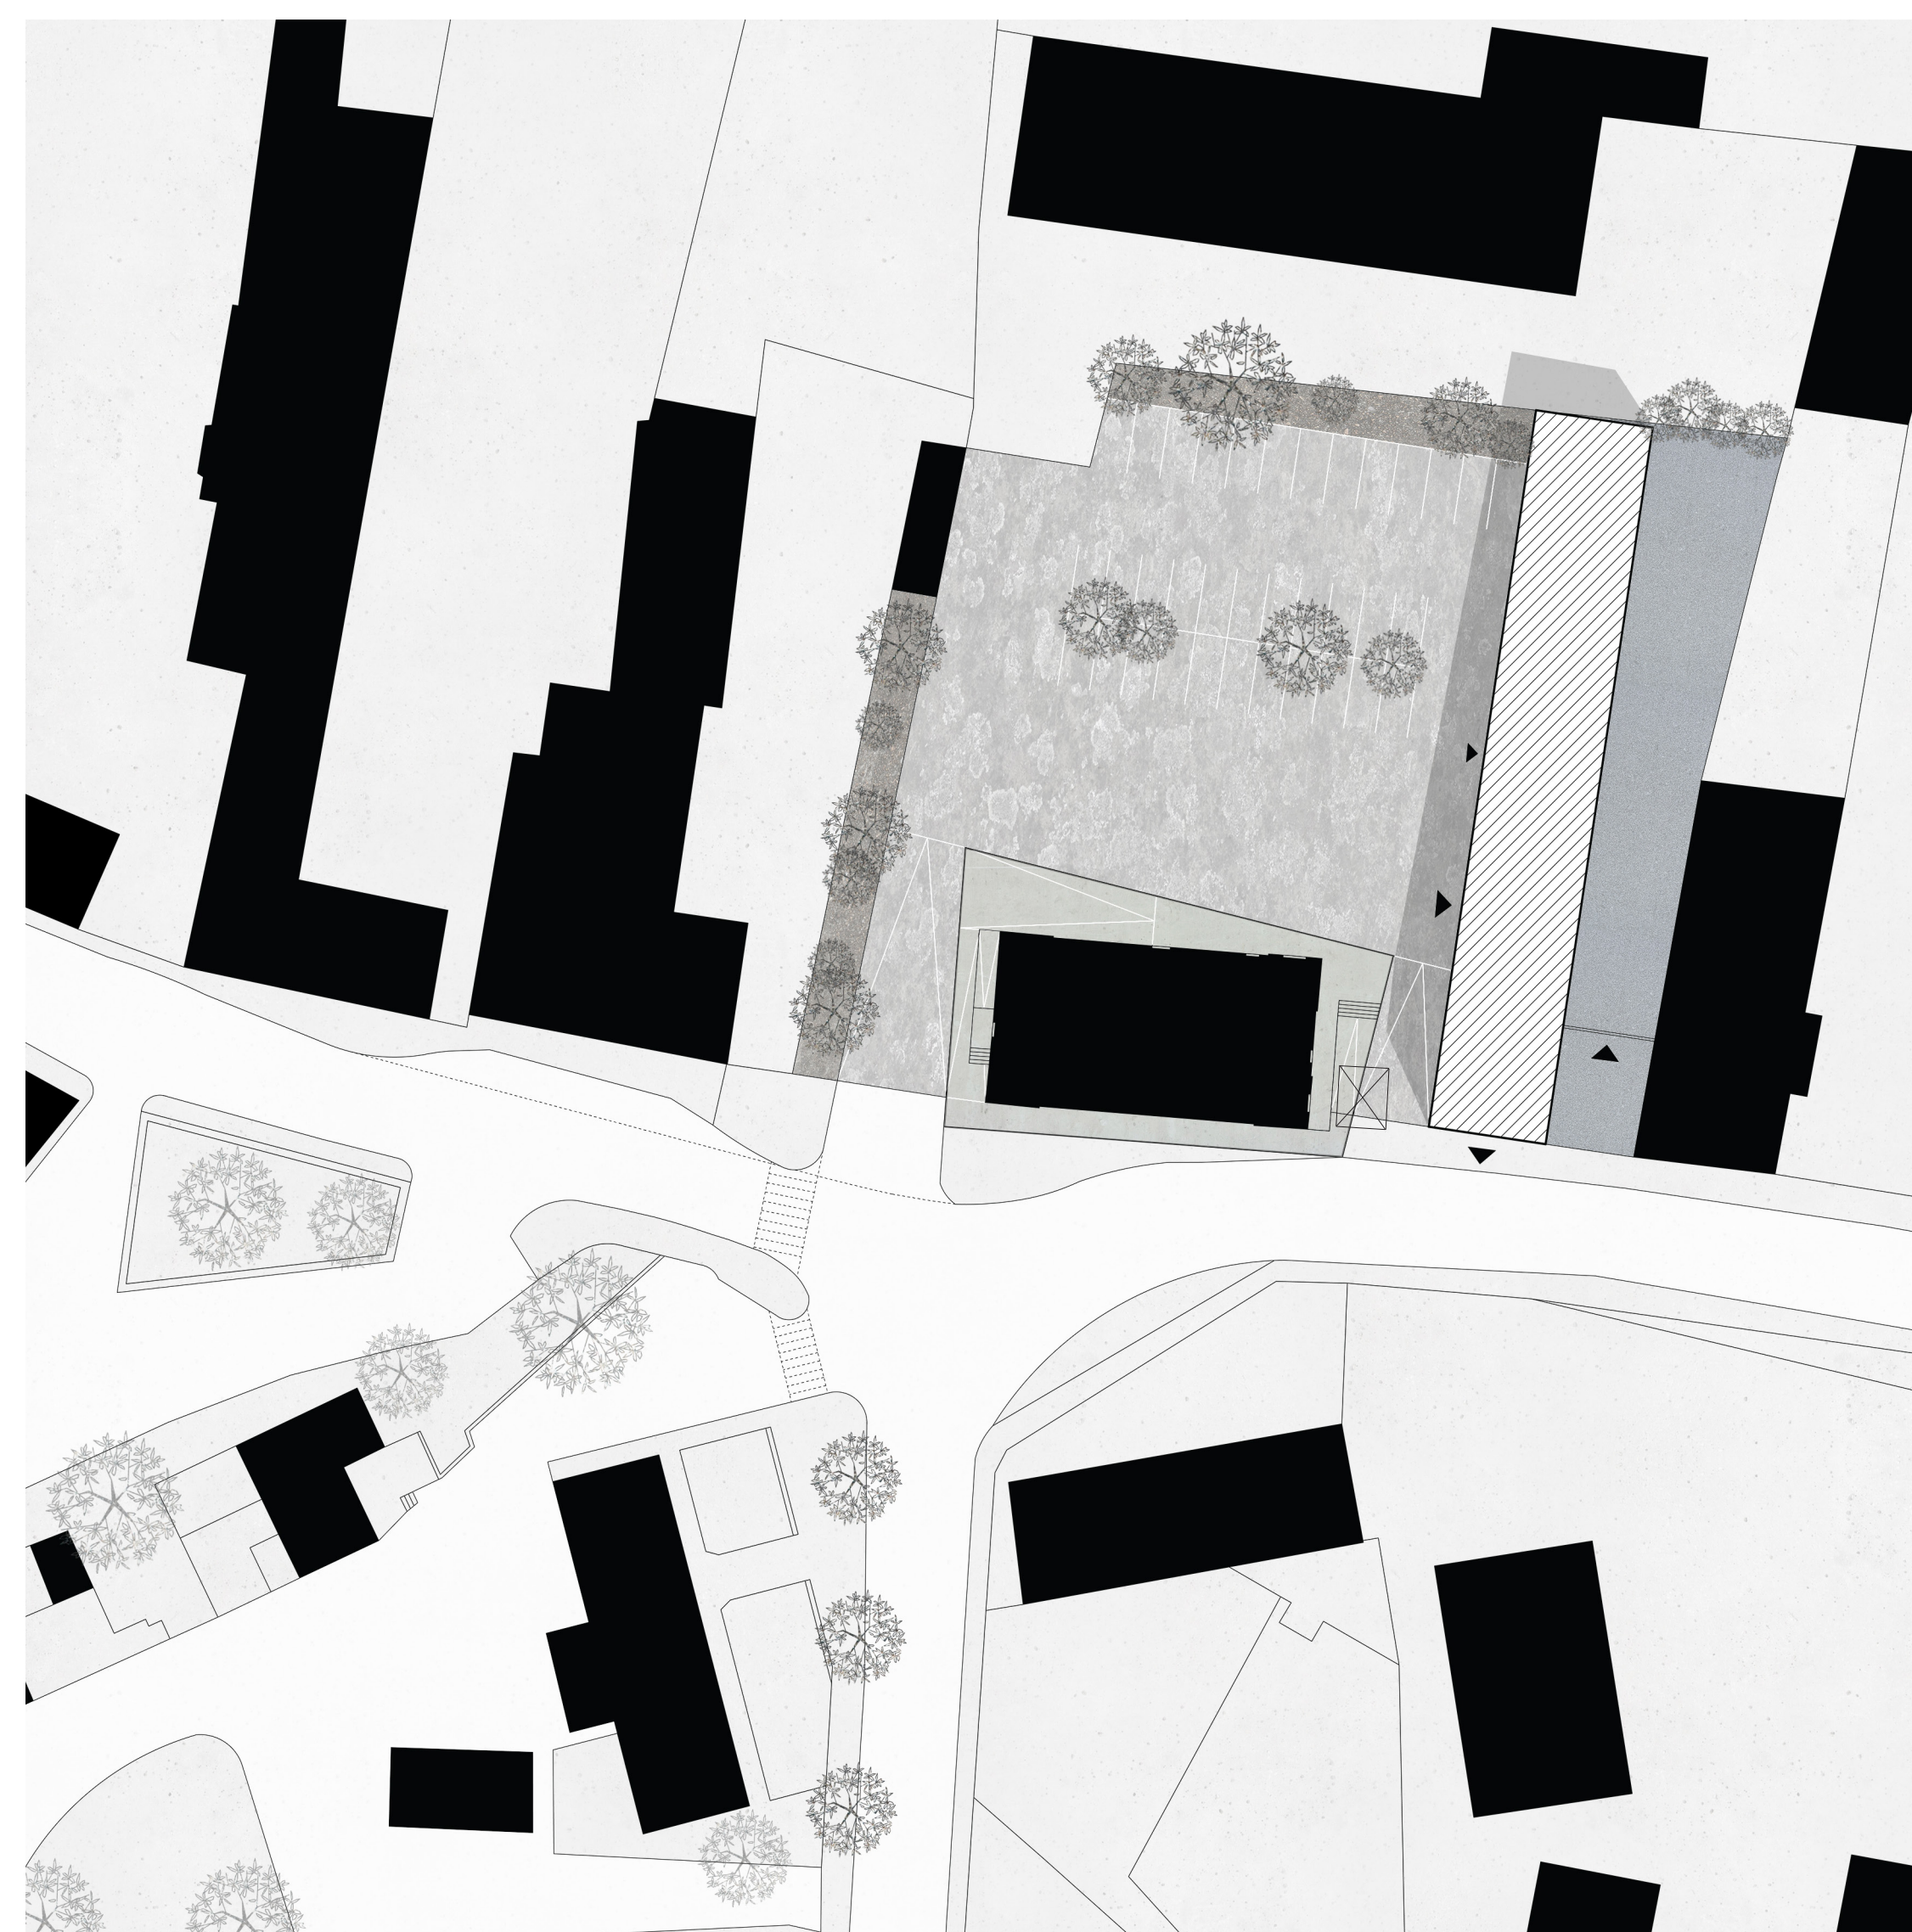

Axonometrie 1:500

