


znice obnova kNN Pakoměřická, Máchova

2-6008362

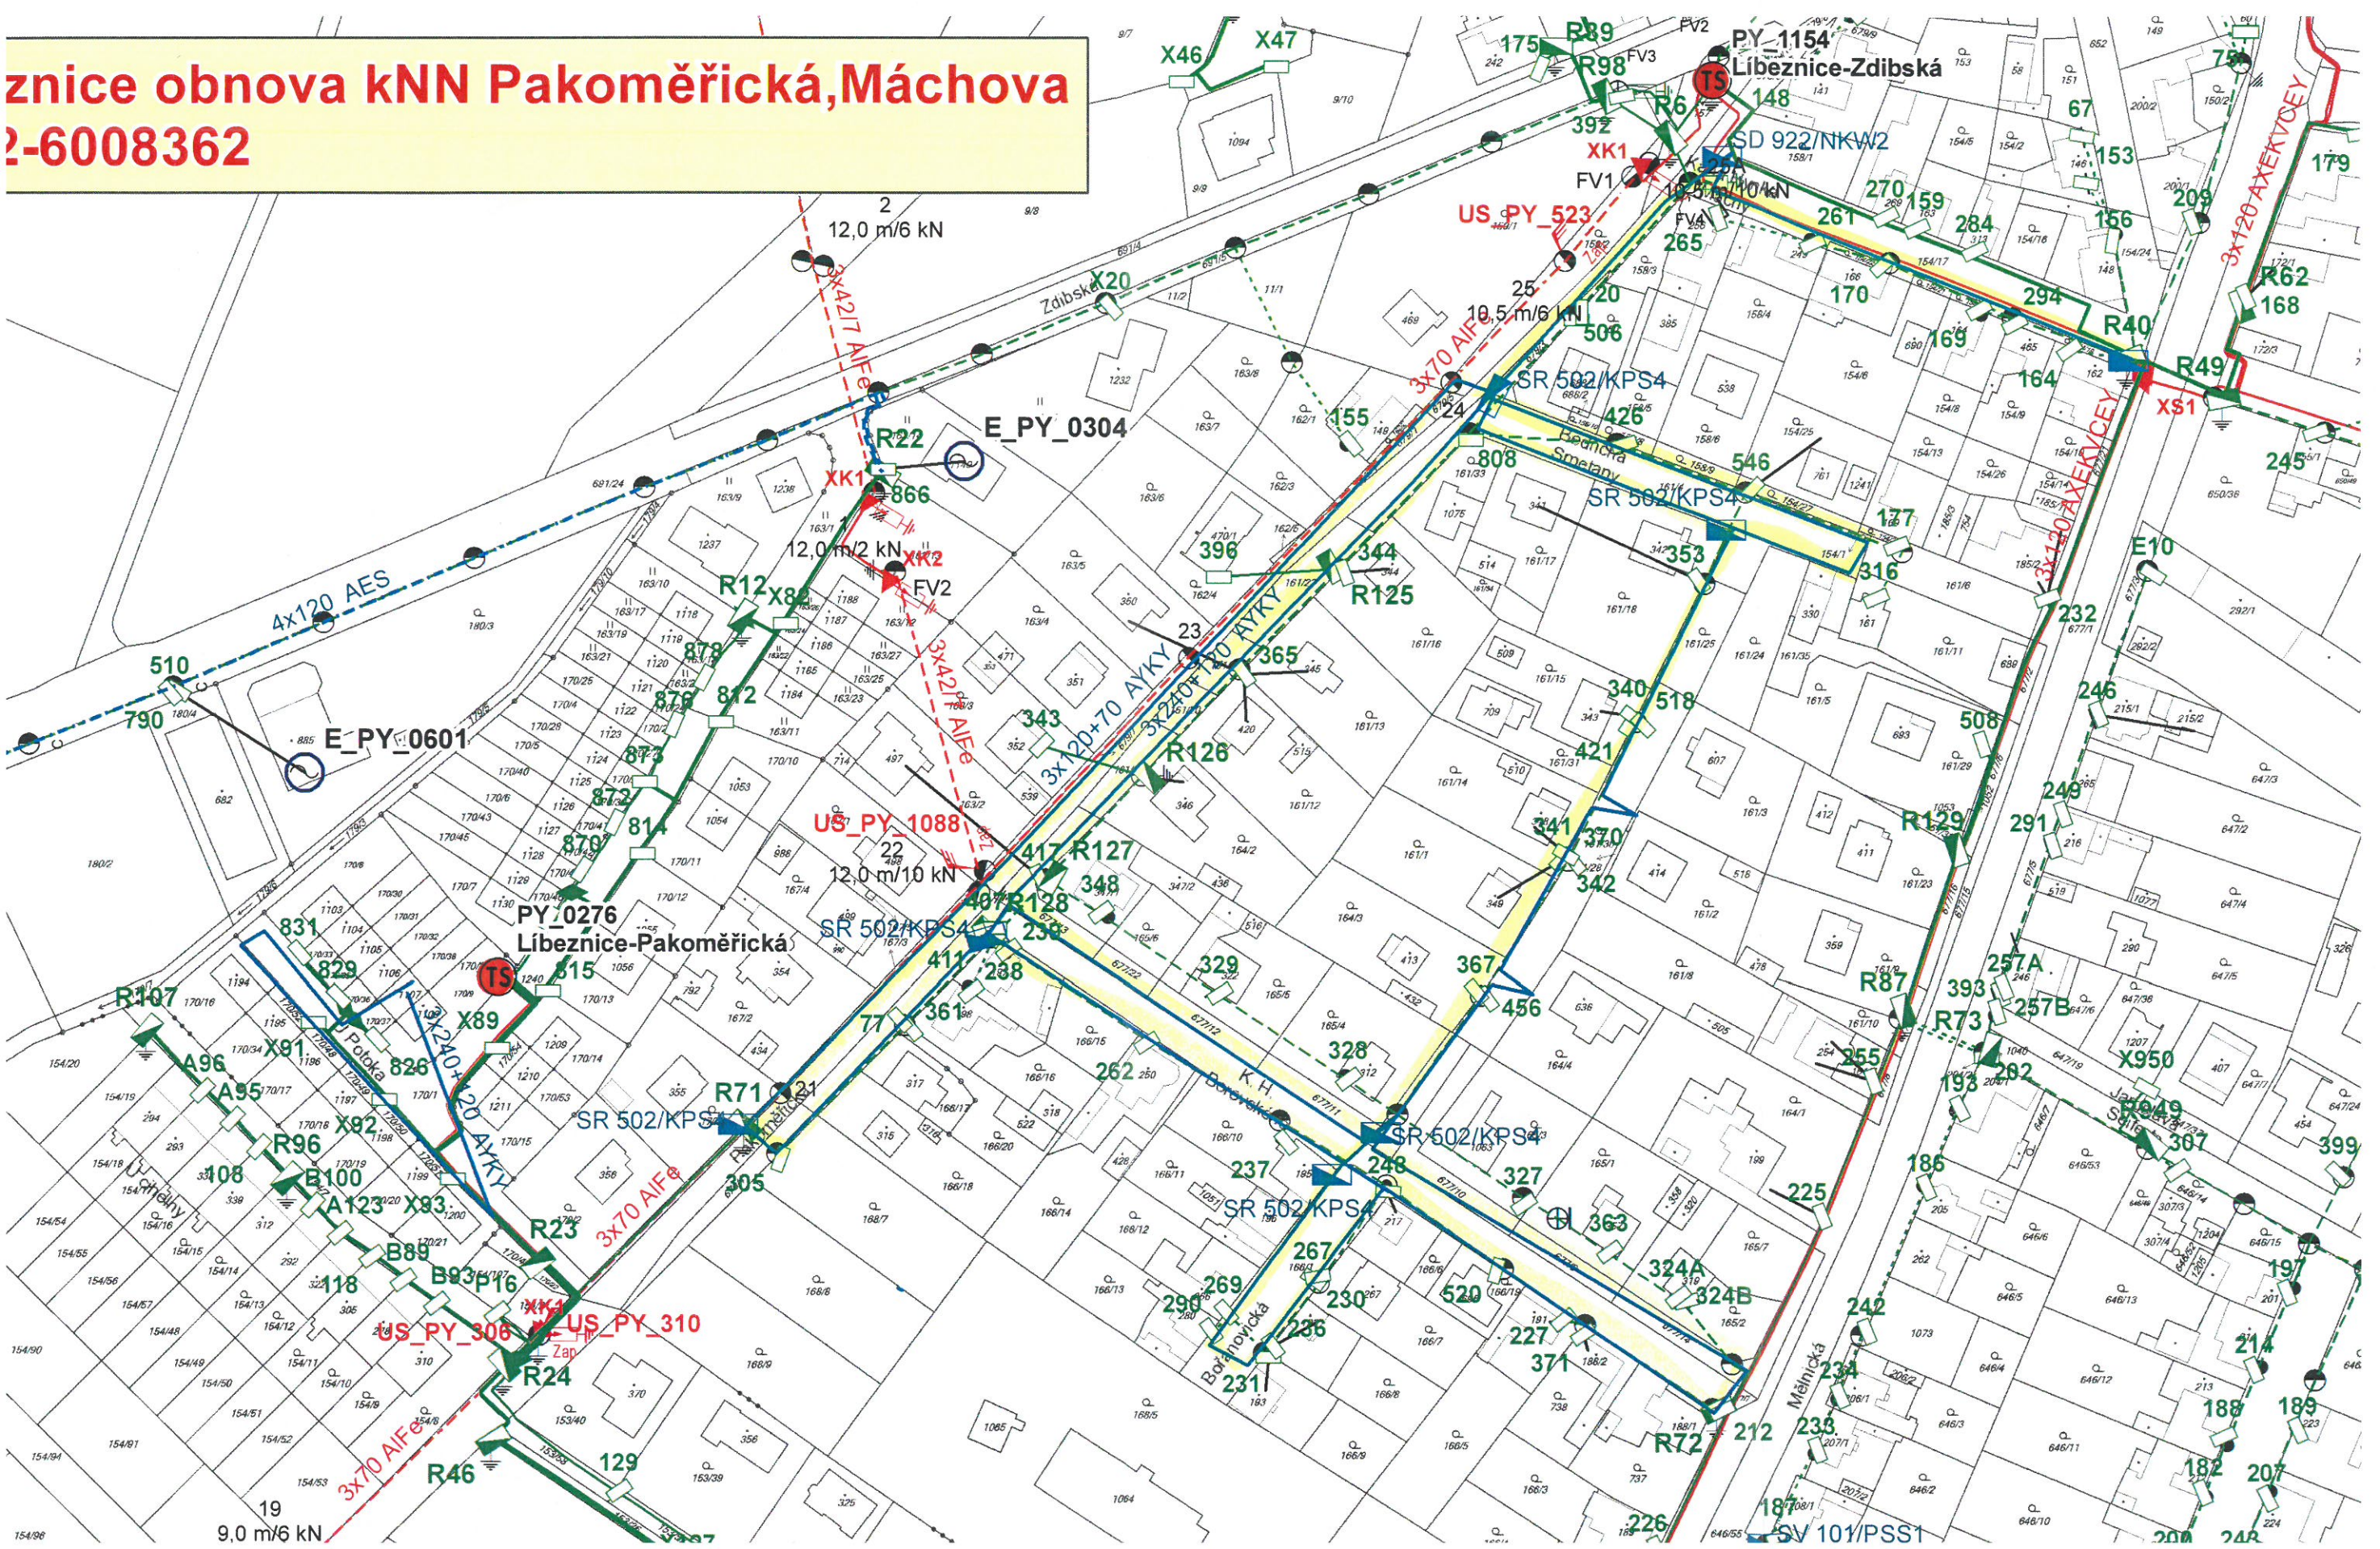

9.0 m/6 kN

12.0 m/6 kN

12.0 m/2 kN

12.0 m/10 kN

10.5 m/6 kN

SV 101/PSS1