


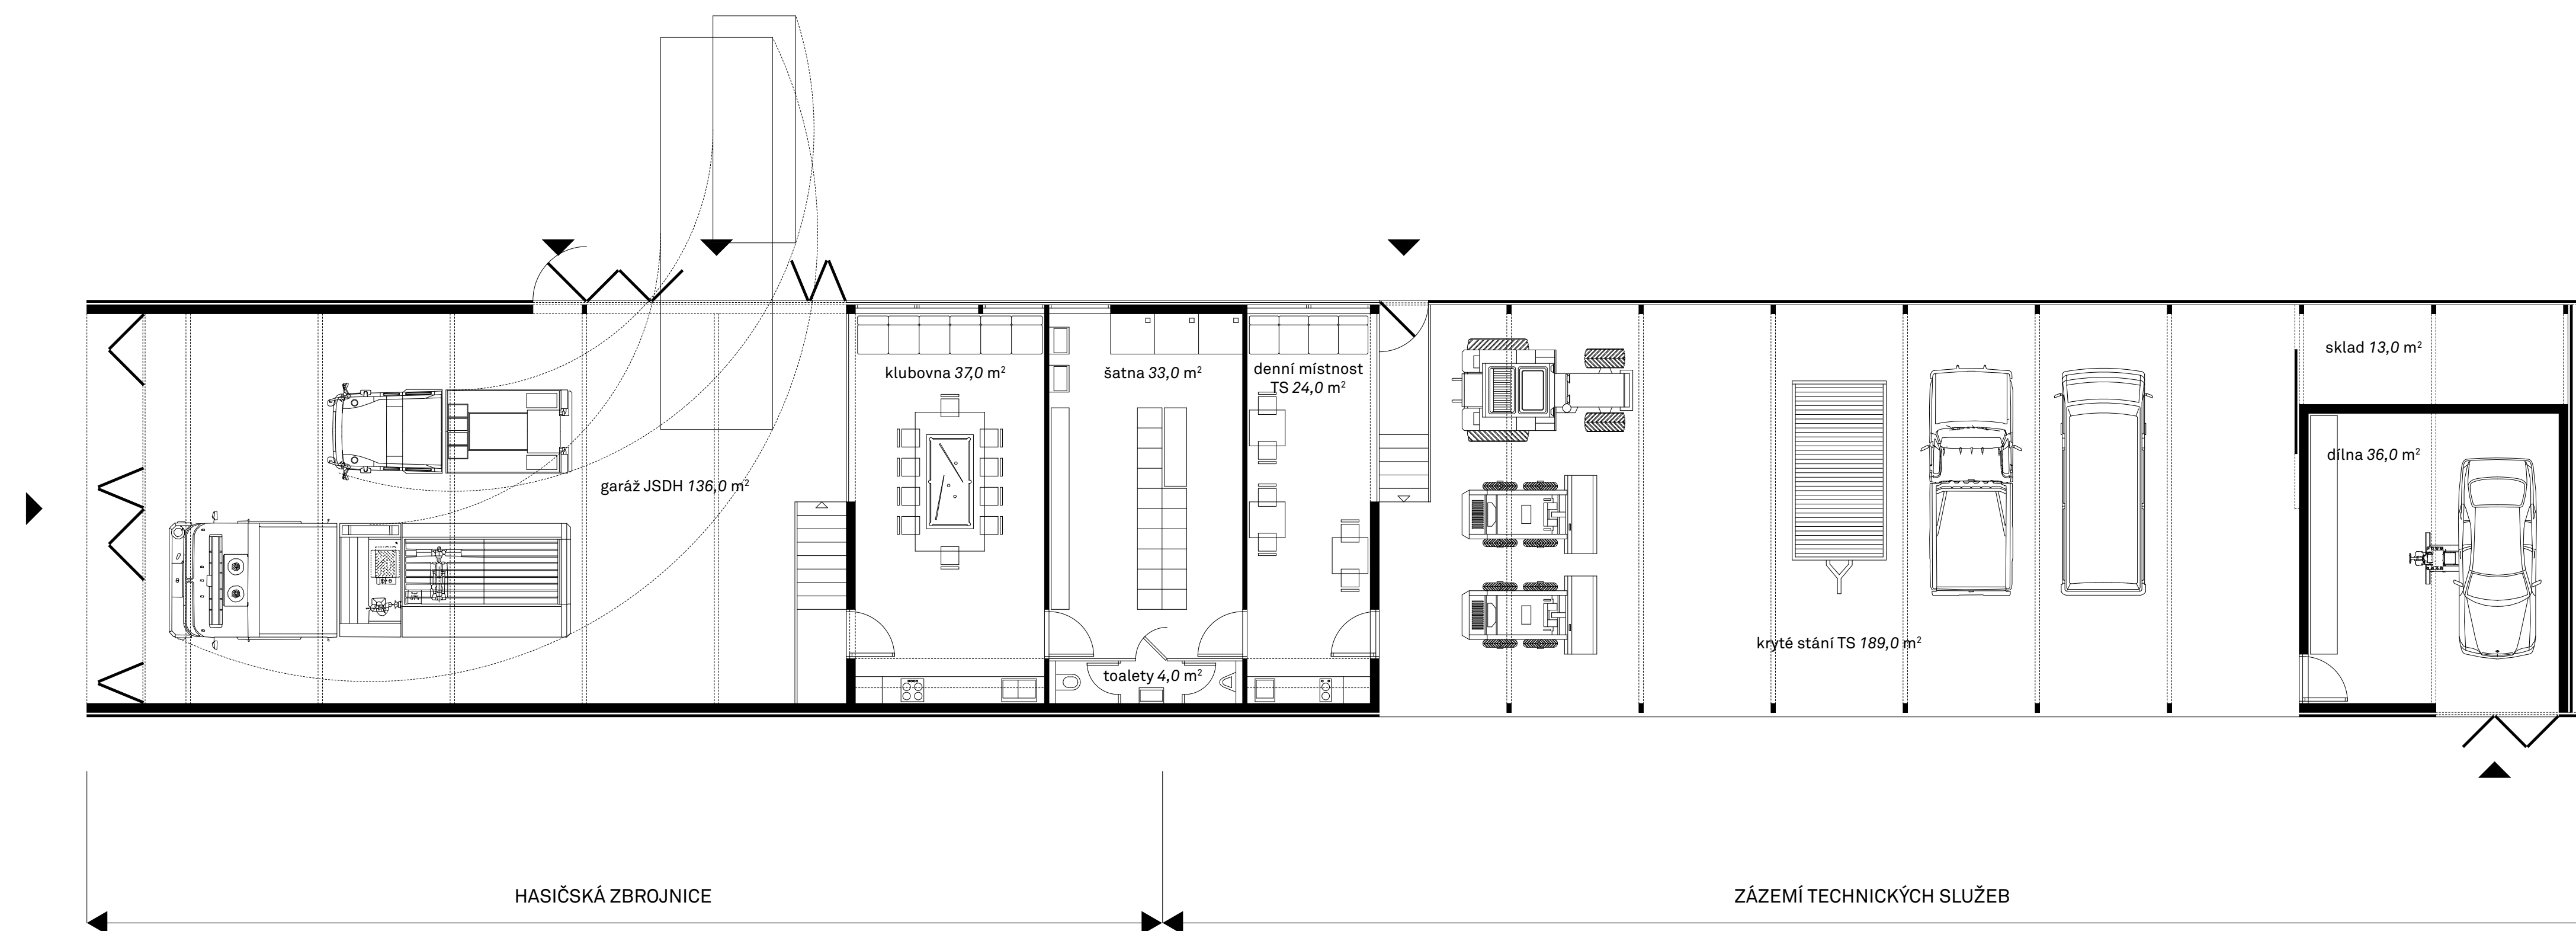

Půdorys 1:100



Řez 1:100

